




Boundaries shown pecked on this plan are natural boundaries and have been adopted from DP 21410 (surveyed in 1927), these boundaries are subject to change over time and are therefore shown diagrammatically only. If the position of the boundaries is required a Land Transfer survey should be carried out to confirm the exact boundary positions.

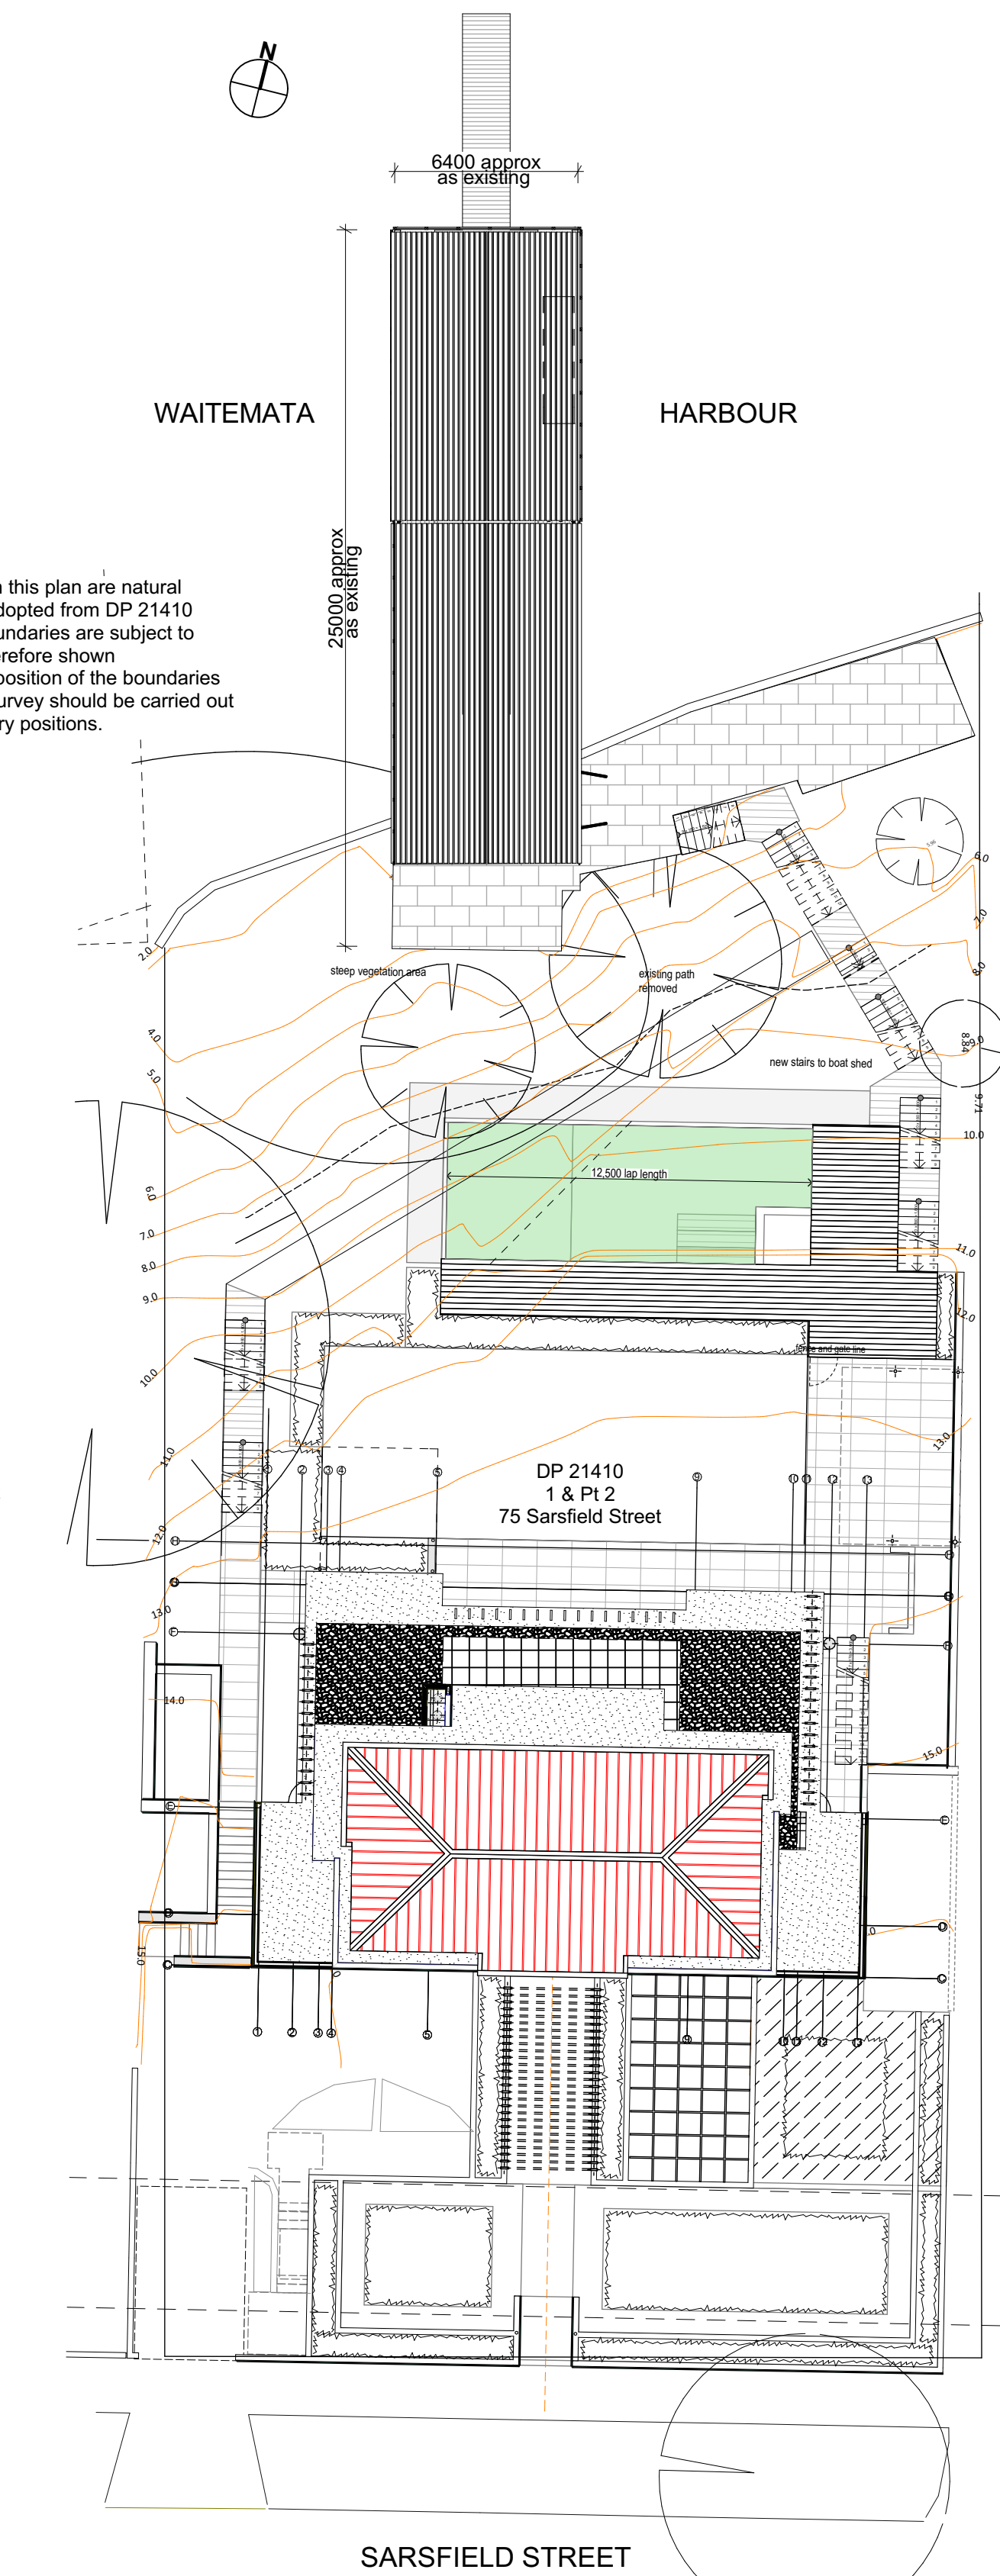

Proposed Overall Site Plan 1:200

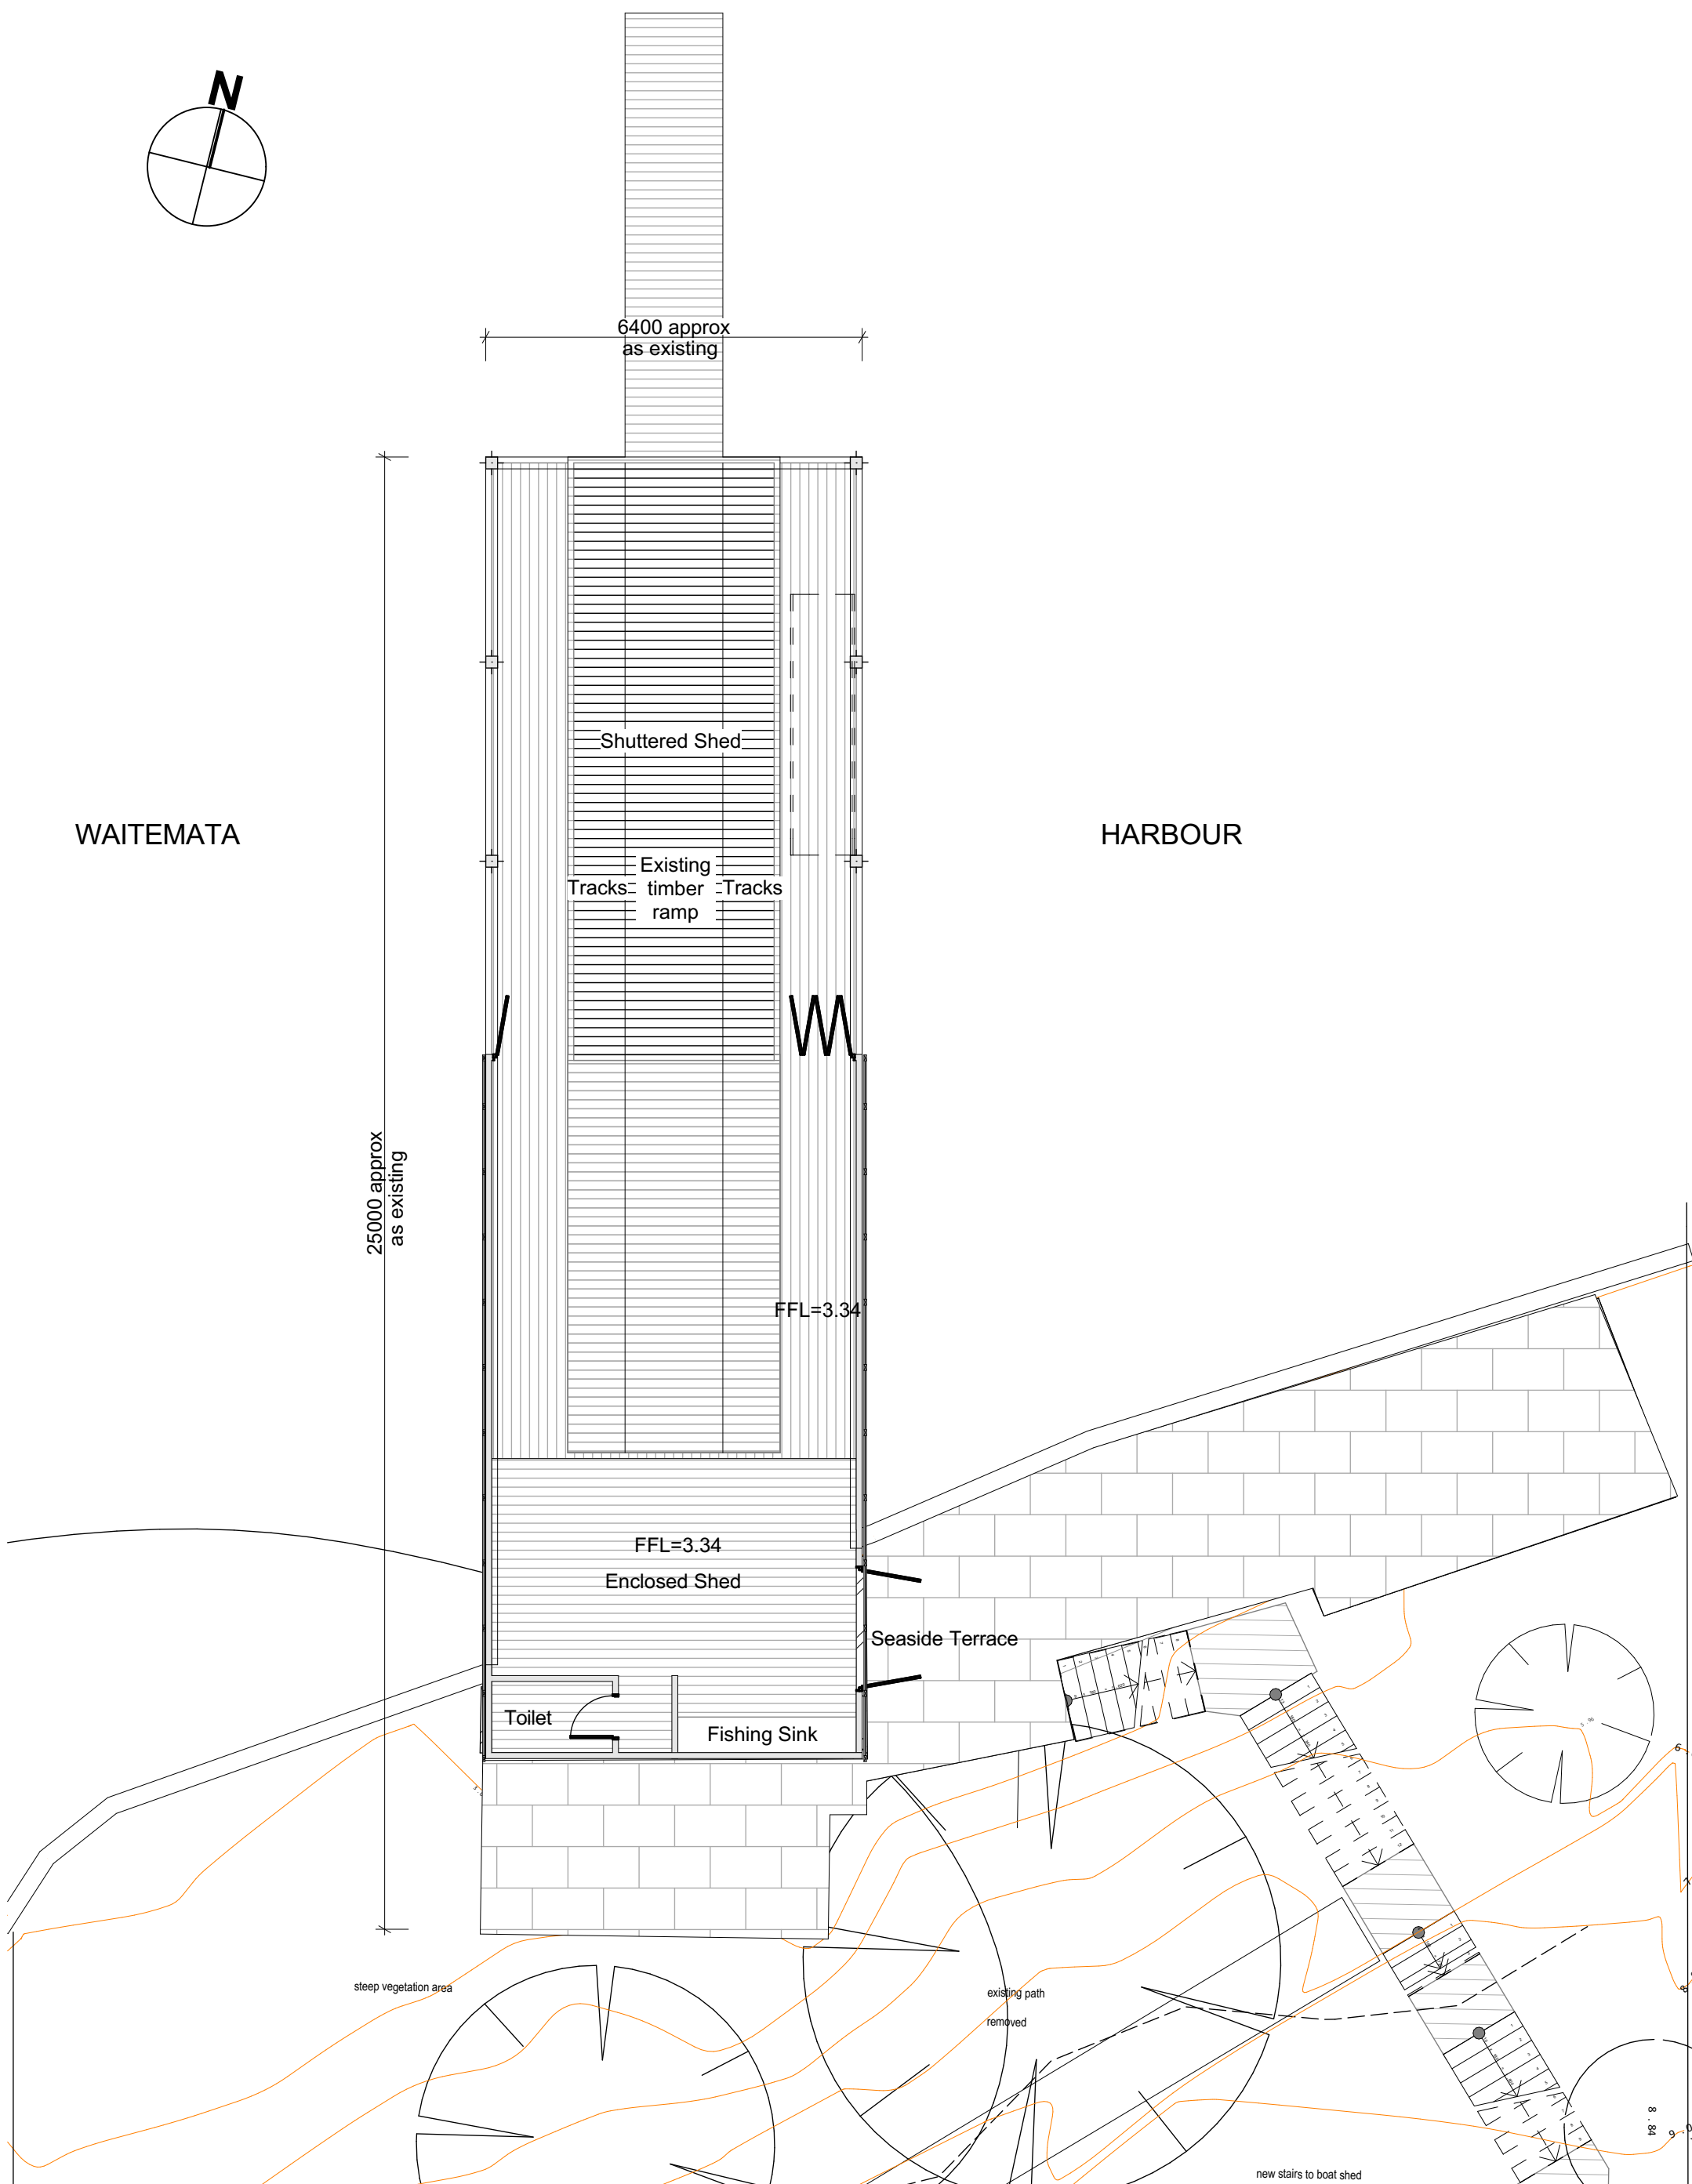

Proposed Floor Plan 1:100

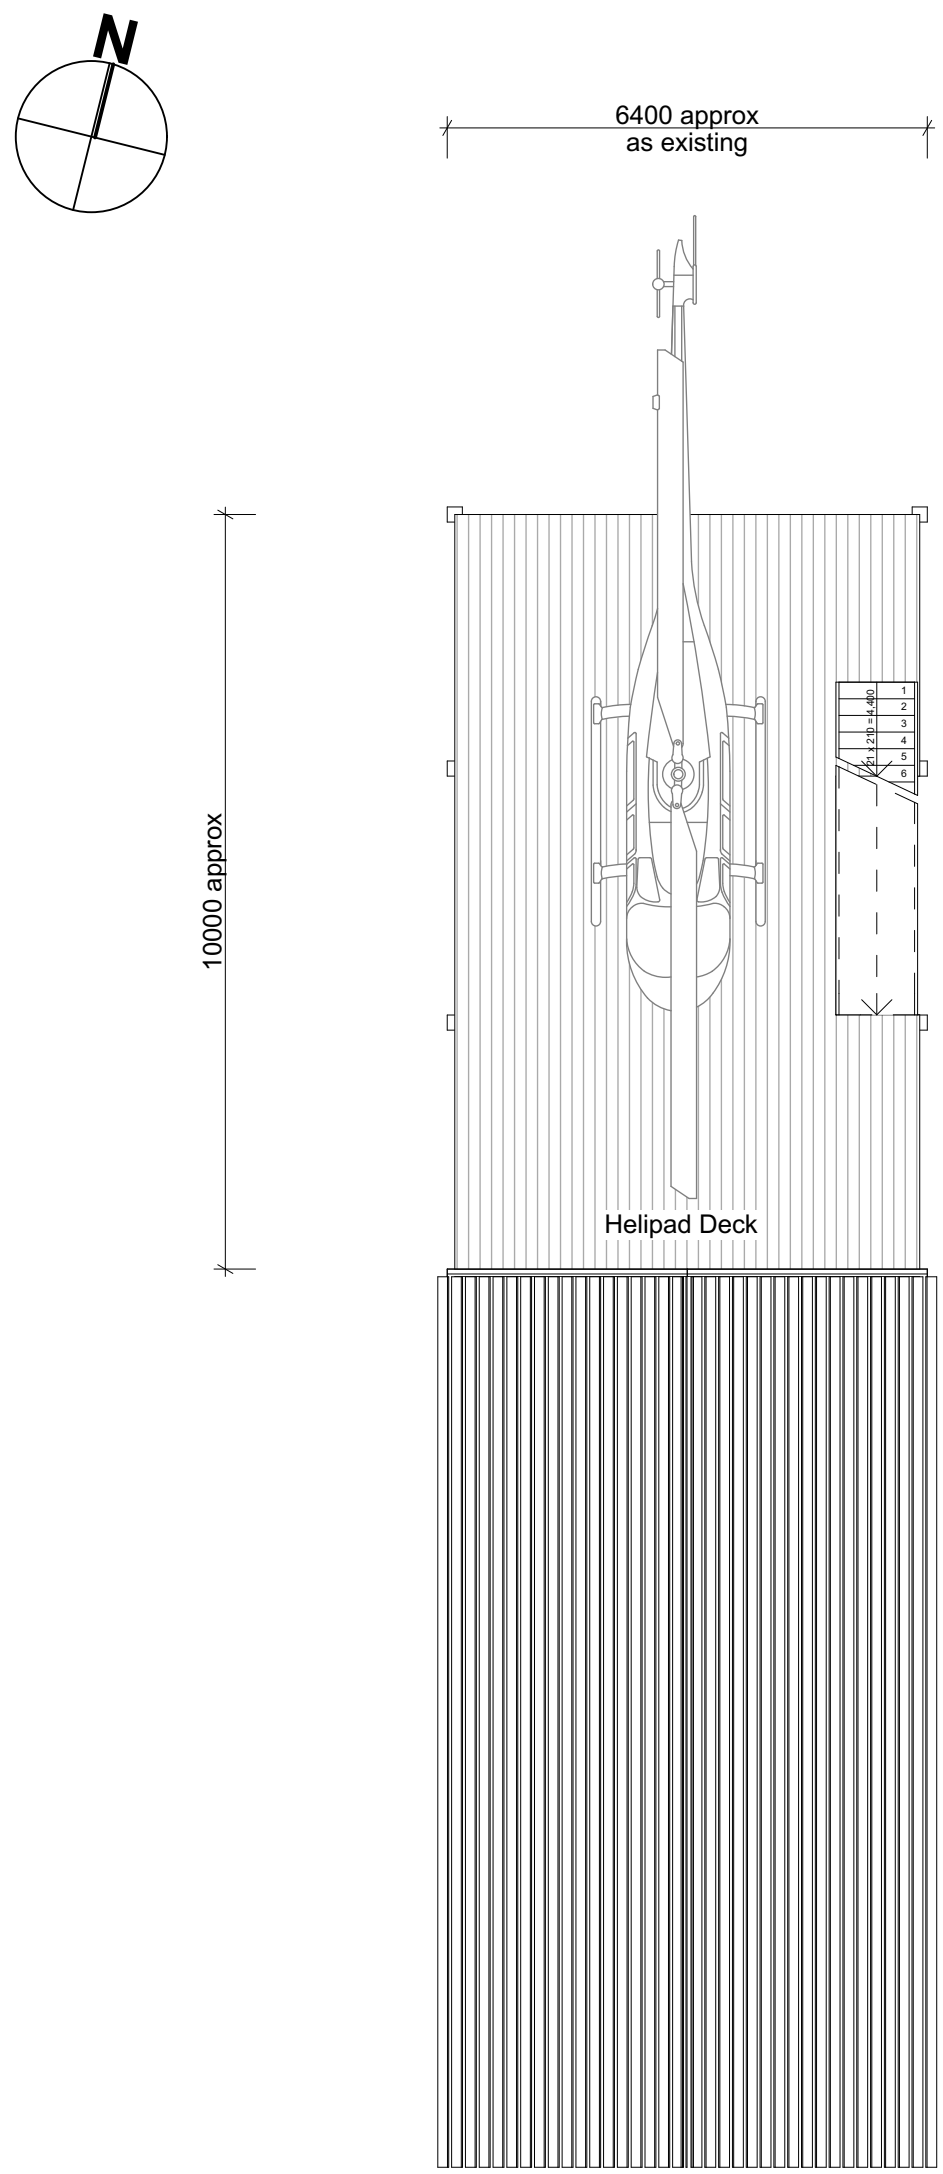

Proposed Roof Plan - Open 1:100

Page 2 of 3

BUN60302136

Approved Resource Consent Plan

18/08/2017 Angela Taganahan

JULIAN GUTHRIE

CityWorks - Shed 5E, 90 Wellesley Street
PO Box 90078, Victoria Street, Auckland 1142
+9 307 7184 | julian-guthrie.com | FB/julianguthriearchitecture

Client,
Rod and Patricia Duke

Consultants,

Job Title,
Duke Boat Shed
75 Sarsfield Street
Herne Bay

Drawing Title,
Proposed Plans

Scale, 1:200, 1:100 @ A1 Date, 14/07/2016

Drawing No, **RC 02** Rev,

A division of Godward Guthrie Architecture Limited. The copyright to these drawings and all parts thereof remain the property of Godward Guthrie Architecture Limited.

